


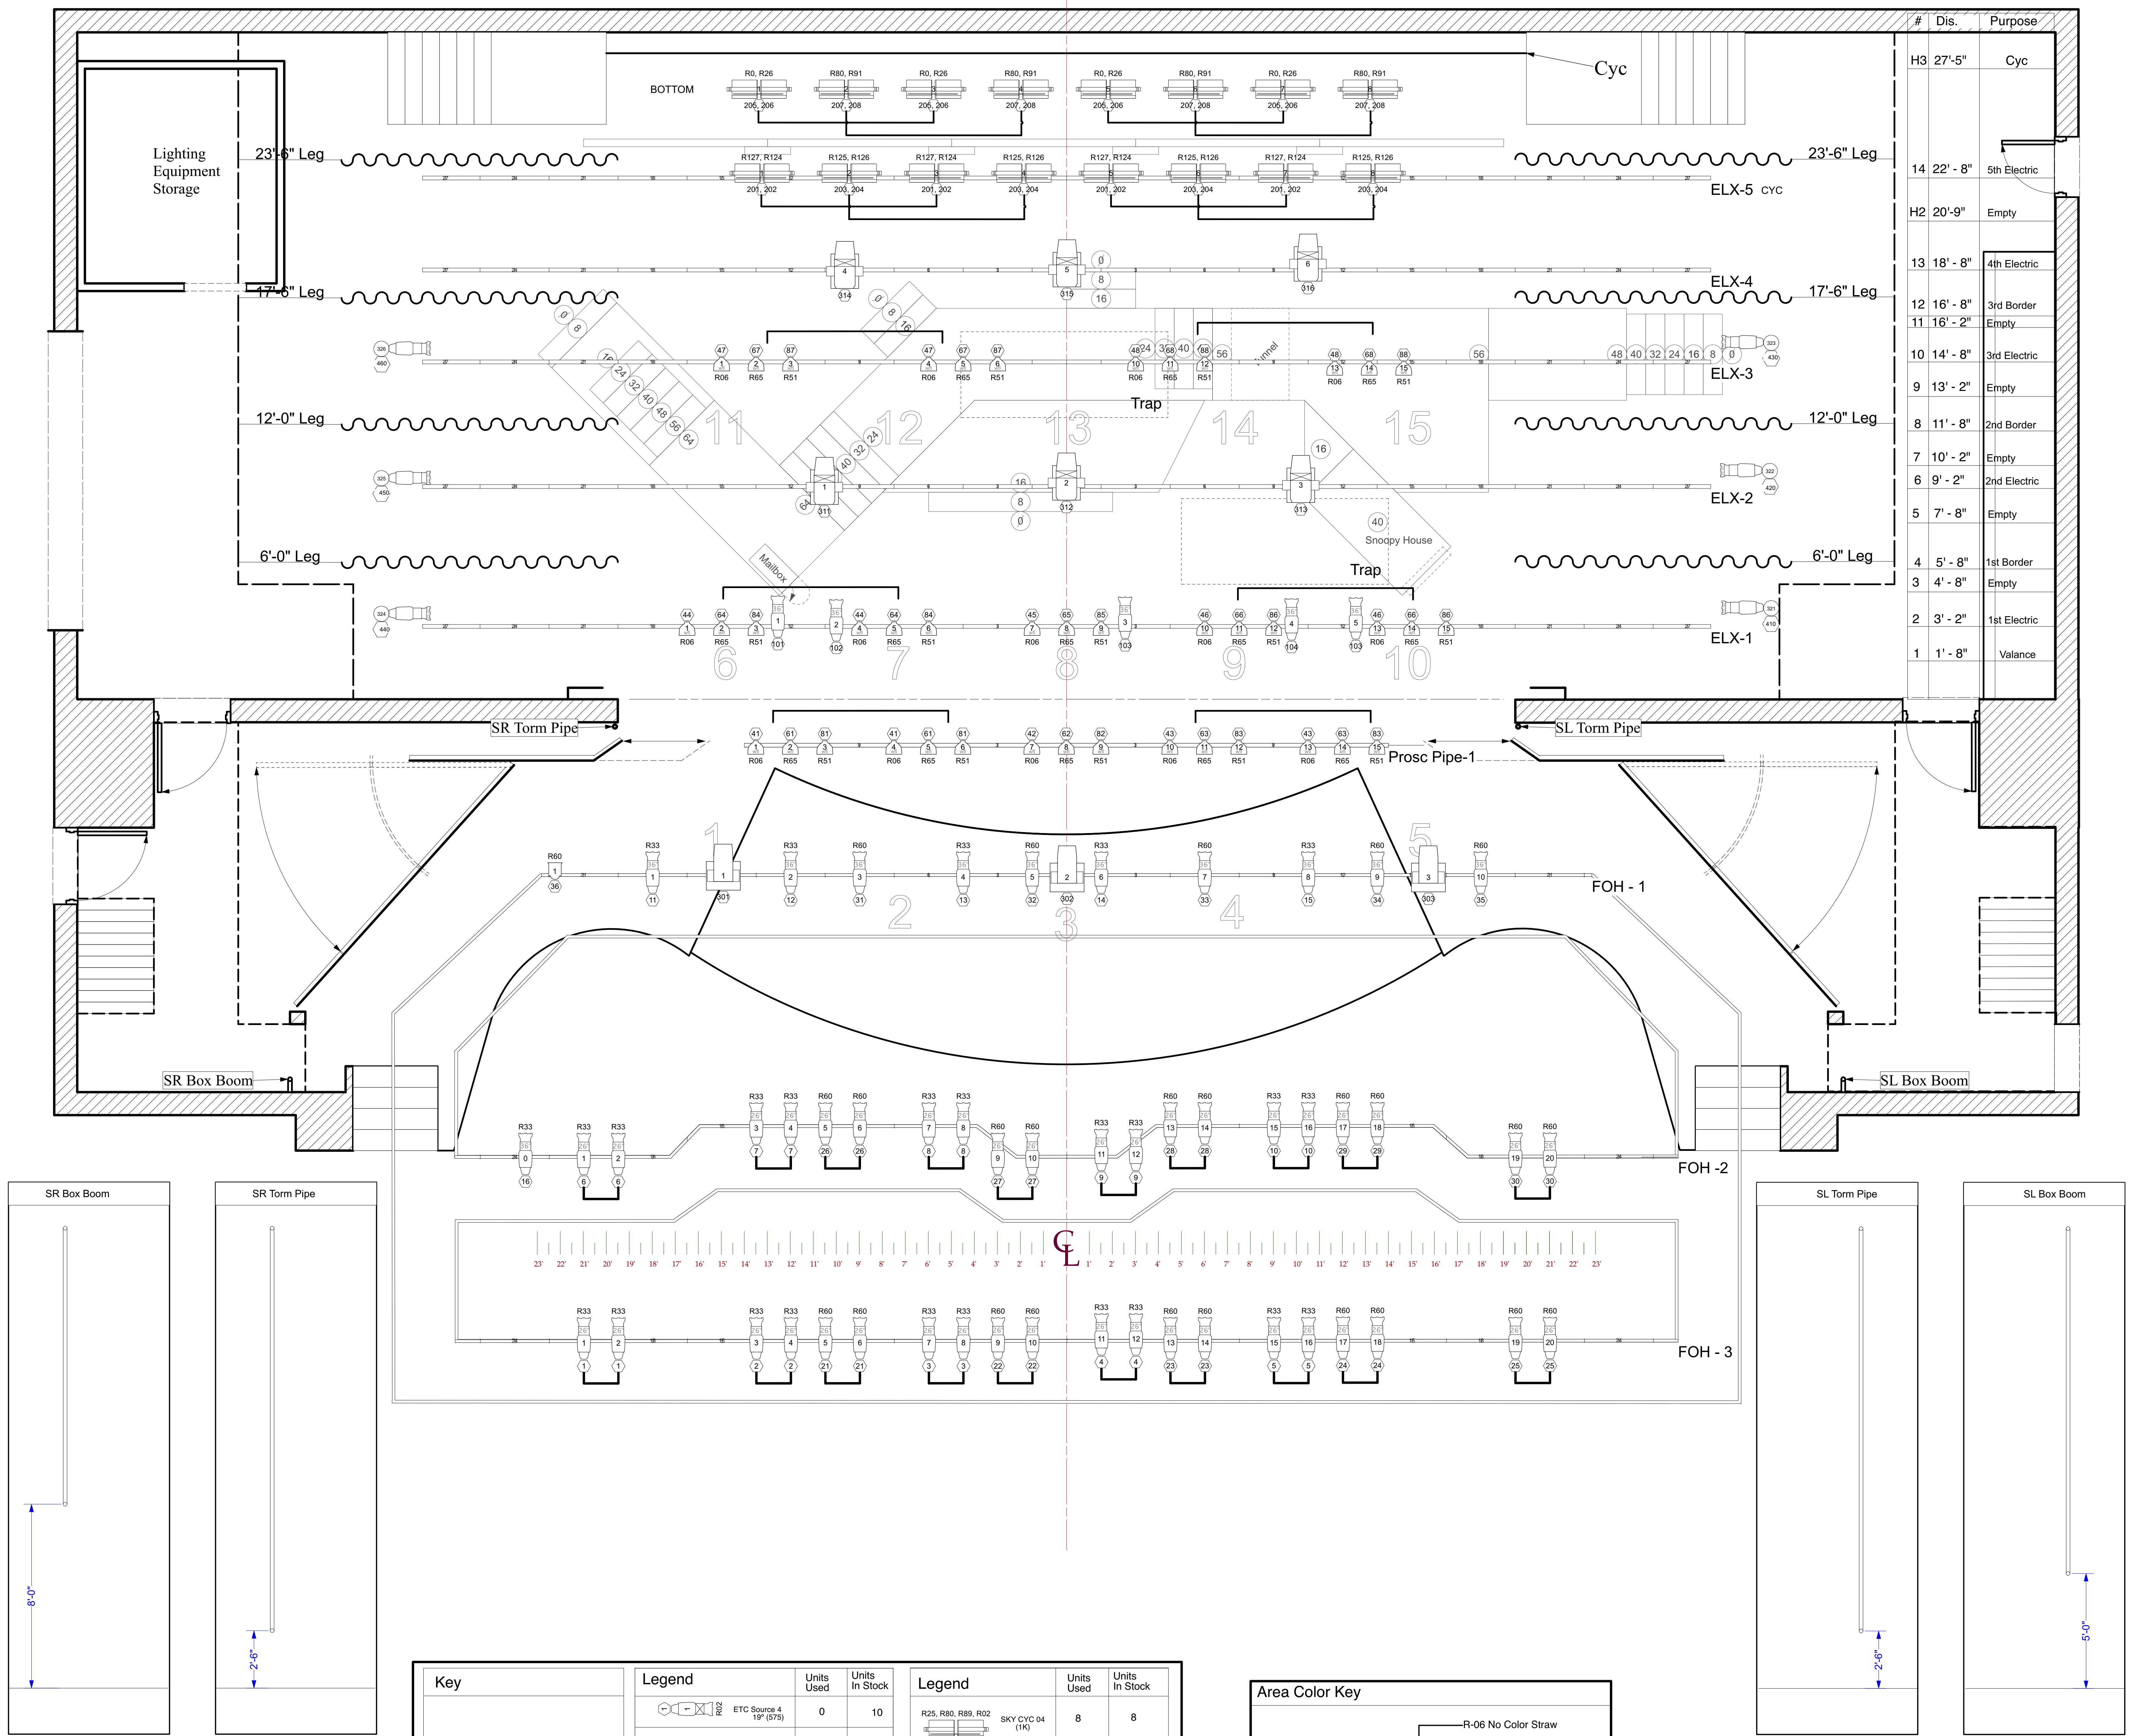

Facilities Information

Lighting
Control Board: ETC ION
Dimmers: 120 ETC Sensor 2.4kw, 10 for house
Circuits: 128 circuits
42 - Fixed circuits in catwalks 1-42
6 - Fixed circuits in box booms 43-48
8 - Fixed circuits at tormentor pipes 49-56
6 - Fixed circuits floor pockets 144-146, 153-155 (145-146 not working)
Electrics powered by 6 circuit multi cables, 11 total cables.
Plus 2 spare 50' multi cable extensions.

Lighting Inventory:
88 - ETC Source Four ERS, 750w (we have more barrels than instruments)
10 - 19 degree barrels
57 - 26 degree barrels
49 - 36 degree barrels
5 - 50 degree barrels

45 - Source 4 PAR, 750w, Stage Pin. Lenses: VN5P, NSP, MFL, WFL
6 - PAR 64, MFL, 1kw, Stage Pin
27 - Fresnelite 6" Fresnels, 500w, Stage Pin
2 - Mini Parcans
8 - Two-cell Altman Sky-Cyc cyclorama lights, 1kw each cell
6 - Altman 14" scoop 575w BHT
3 - Followspots

Stage
Dimensions
Width: 86'-0"
Depth: Plaster Line to Back Wall: 29'-0"
Plaster Line to Apron: 5'-9"
Plaster Line to front of Pit: 15'-9"
Proscenium Opening: 18' High, Width adjustable 32' to 39'
Floor: Wood covered in Masonite
Crossover: Under Stage, Stairs UL and UR
Height: From audience floor: 3'-3"
Hydraulic Lift: Vehicle Drop: 9'-11"

Rosco Gel Sheets 20" X 24"
Sky Cyc - 1 per sheet
Par 38 Gel Frame - 6 1/2" X 6 1/2" = 9 cuts per sheet
Par 64 Gel Frame - 10" X 10" = 4 cuts per sheet
Source 4 Par - 7 1/2" X 7 1/2" = 6 cuts per sheet
Source 4 ERS - 6 1/2" X 6 1/2" = 9 cuts per sheet

Castleton Theater Arts Charlie Brown- Magic Sheet				Professor Steven D. Gross Date: 9/29/2023			
Front Warm R 33				Front Cool R 60			
11 12 13 14 15				31 32 33 34 35			
16 6 7 8 9 10				36 26 27 28 29 30			
1 2 3 4 5				21 22 23 24 25			
1				2			
Top Yellow				Top Blue			
47 47 48 48				67 67 68 68			
44 44 45 46 46				64 64 65 66 66			
41 41 42 43 43				61 61 62 63 63			
4				6			
Top Lavender				Side			
87 87 88 88				326 323			
84 84 85 86 86				325 322			
81 81 82 83 83				324 321			
8				0			
Specials 301-303 V440s 311-316 V13000s 101-105 Special Fronts		Cyc Top 201 Amber 202 Red 203 Blue 204 Green		Cyc Bottom 205 Diffusion 206 Red 207 Blue 208 Green		500 - House Lights 501 - Work Lights 502 - Rehearsal Lights	